



## 06.1 Plan Aile Sud/Est

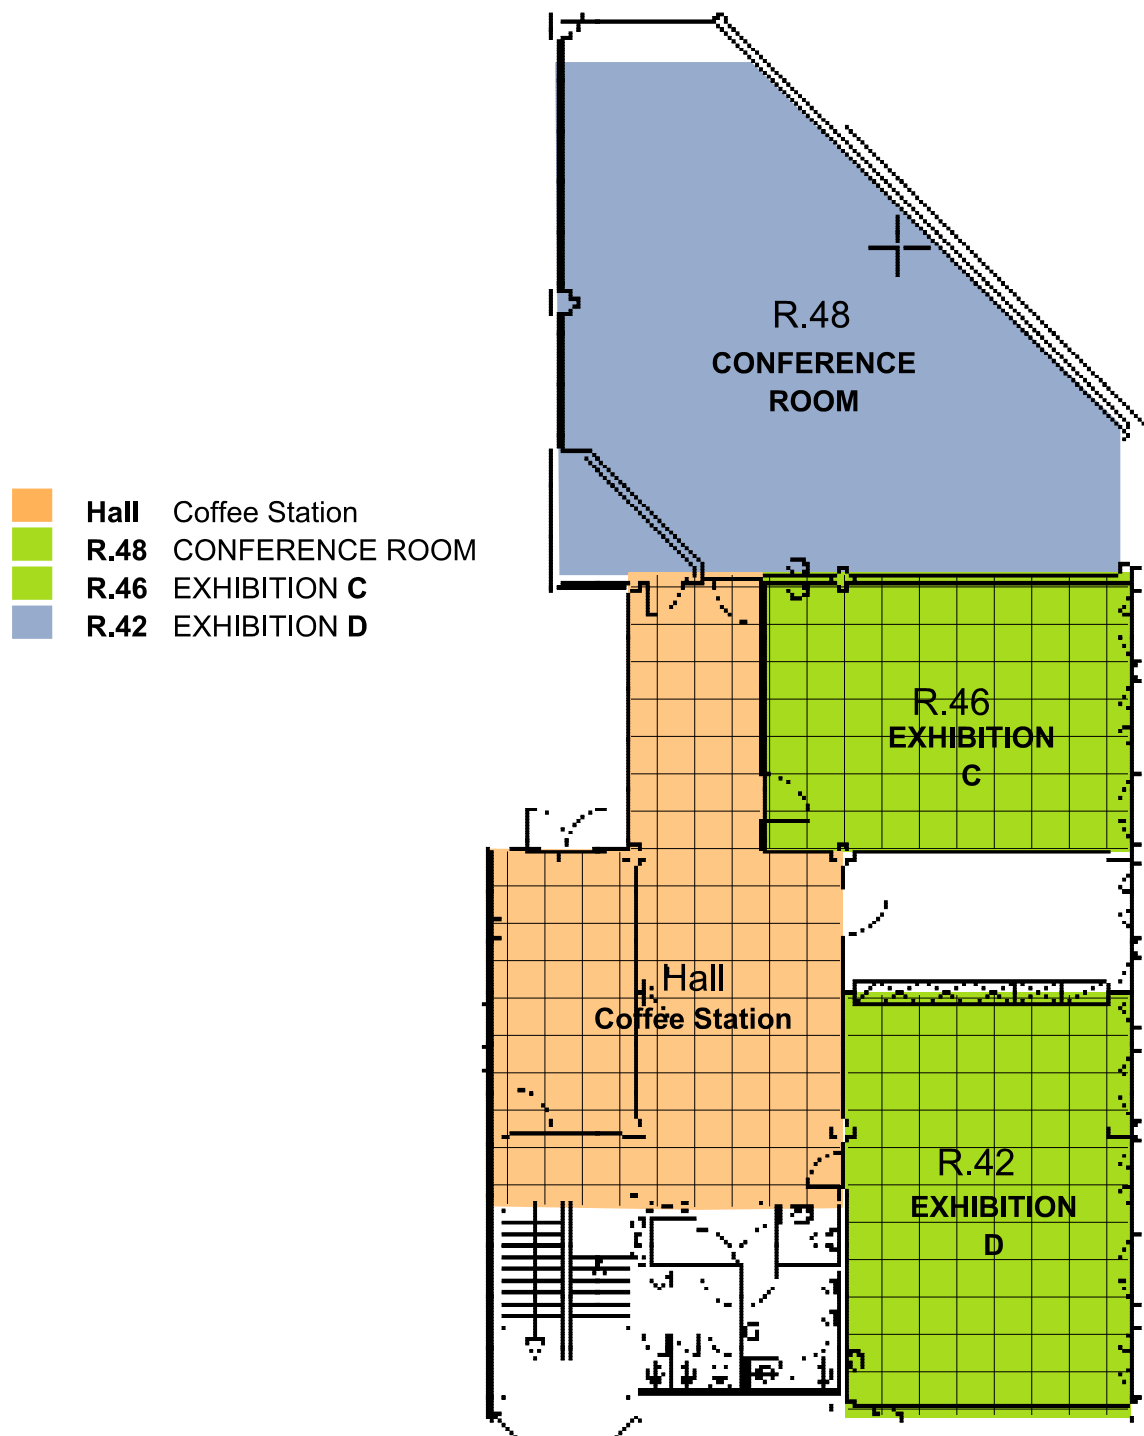

Echelle: 1/200


## 06.2 Sud/Est Plan salle R.46 EXHIBITION C

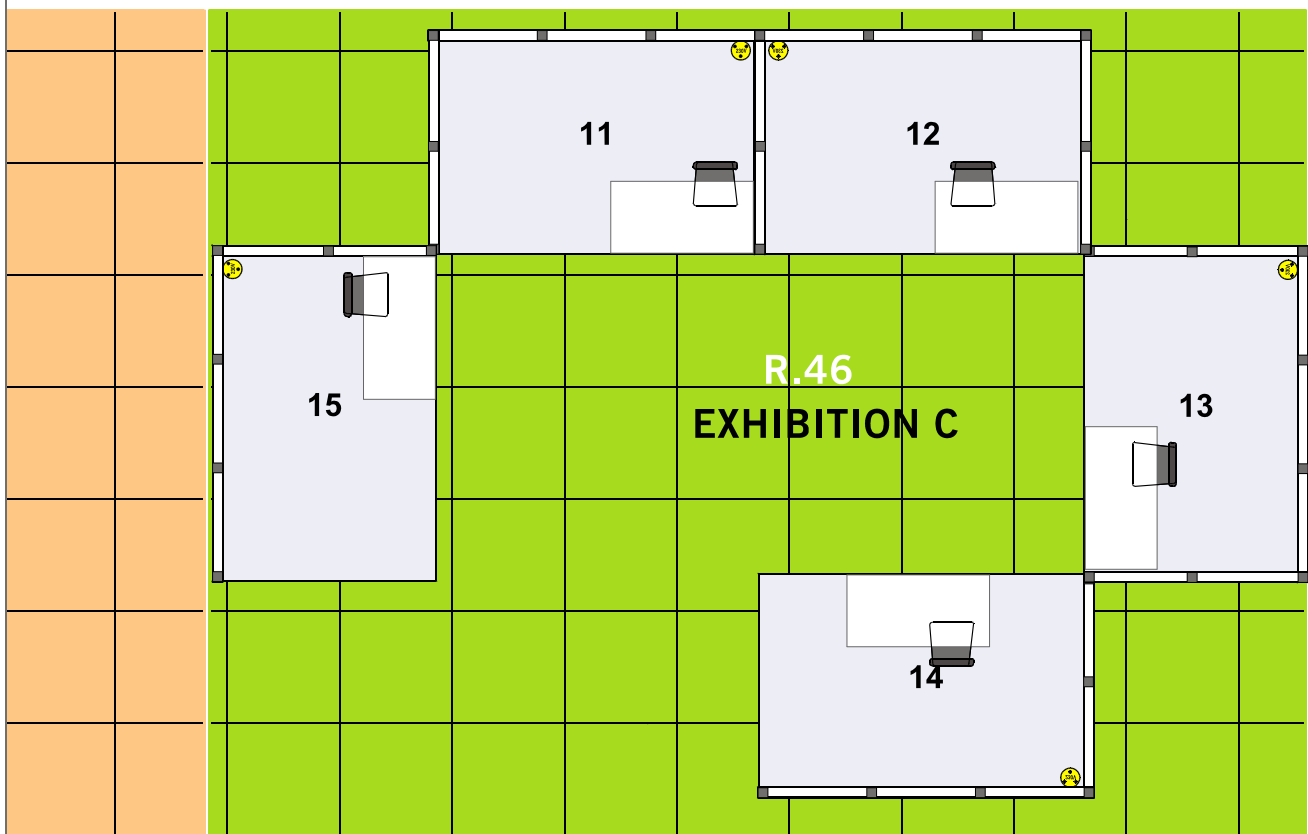

### Salle R.46 EXHIBITION C

5 stands 3.00 x 2.00m


- 1 choice of blue or grey carpet
- 3 white walls - height 250 cm
- 1 table 130 x 65 cm
- 1 chair
- 1 electricity plug 230 V (Swiss)
- company identification name plate

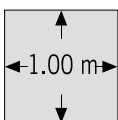

ELEXA :

- 1 x tableau électrique
- 5 barrettes multiprises 230V



## 06.3 Sud/Est Plan salle R.42 EXHIBITION D

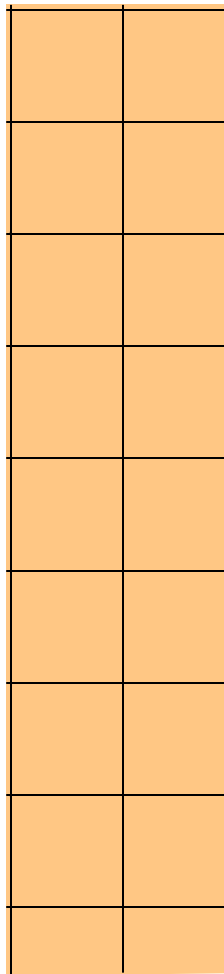

### Salle R.42 EXHIBITION D

5 stands 3.00 x 2.00m

- 1 choice of blue or grey carpet
- 3 white walls - height 250 cm
- 1 table 130 x 65 cm
- 1 chair
- 1 electricity plug 230 V (Swiss)
- company identification name plate

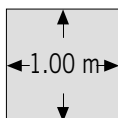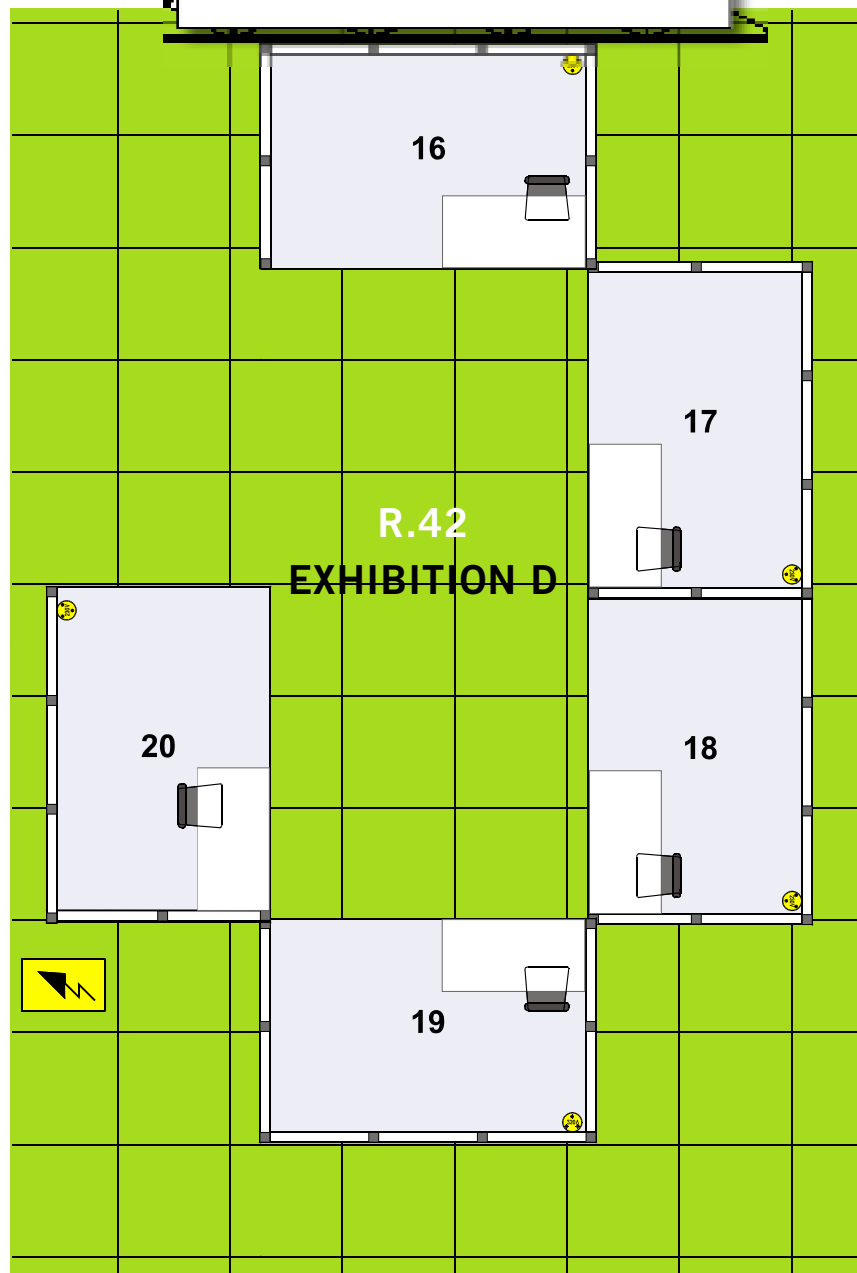

#### ELEXA :

- 1 x tableau électrique
- 5 barrettes multiprises 230V